



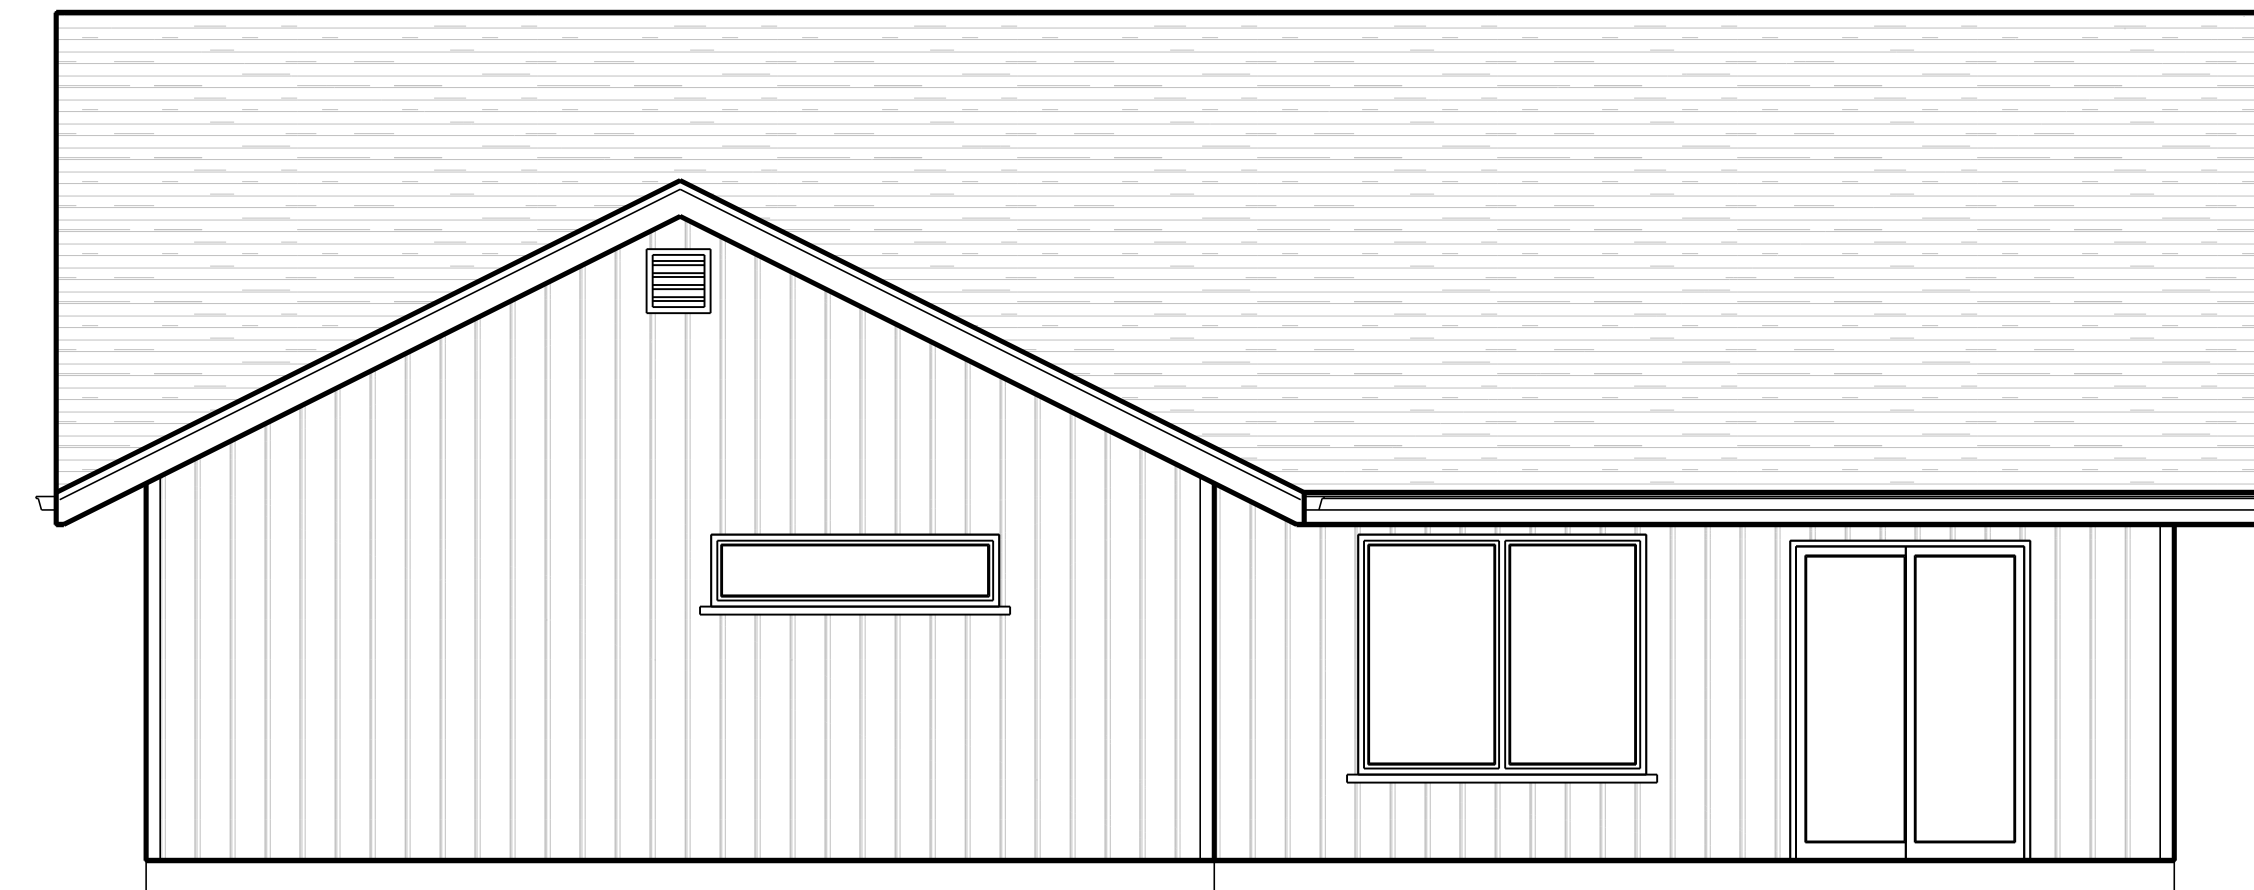

NORTH ELEVATION
SCALE: 1/4" = 1'-0"



EAST ELEVATION
SCALE: 1/4" = 1'-0"

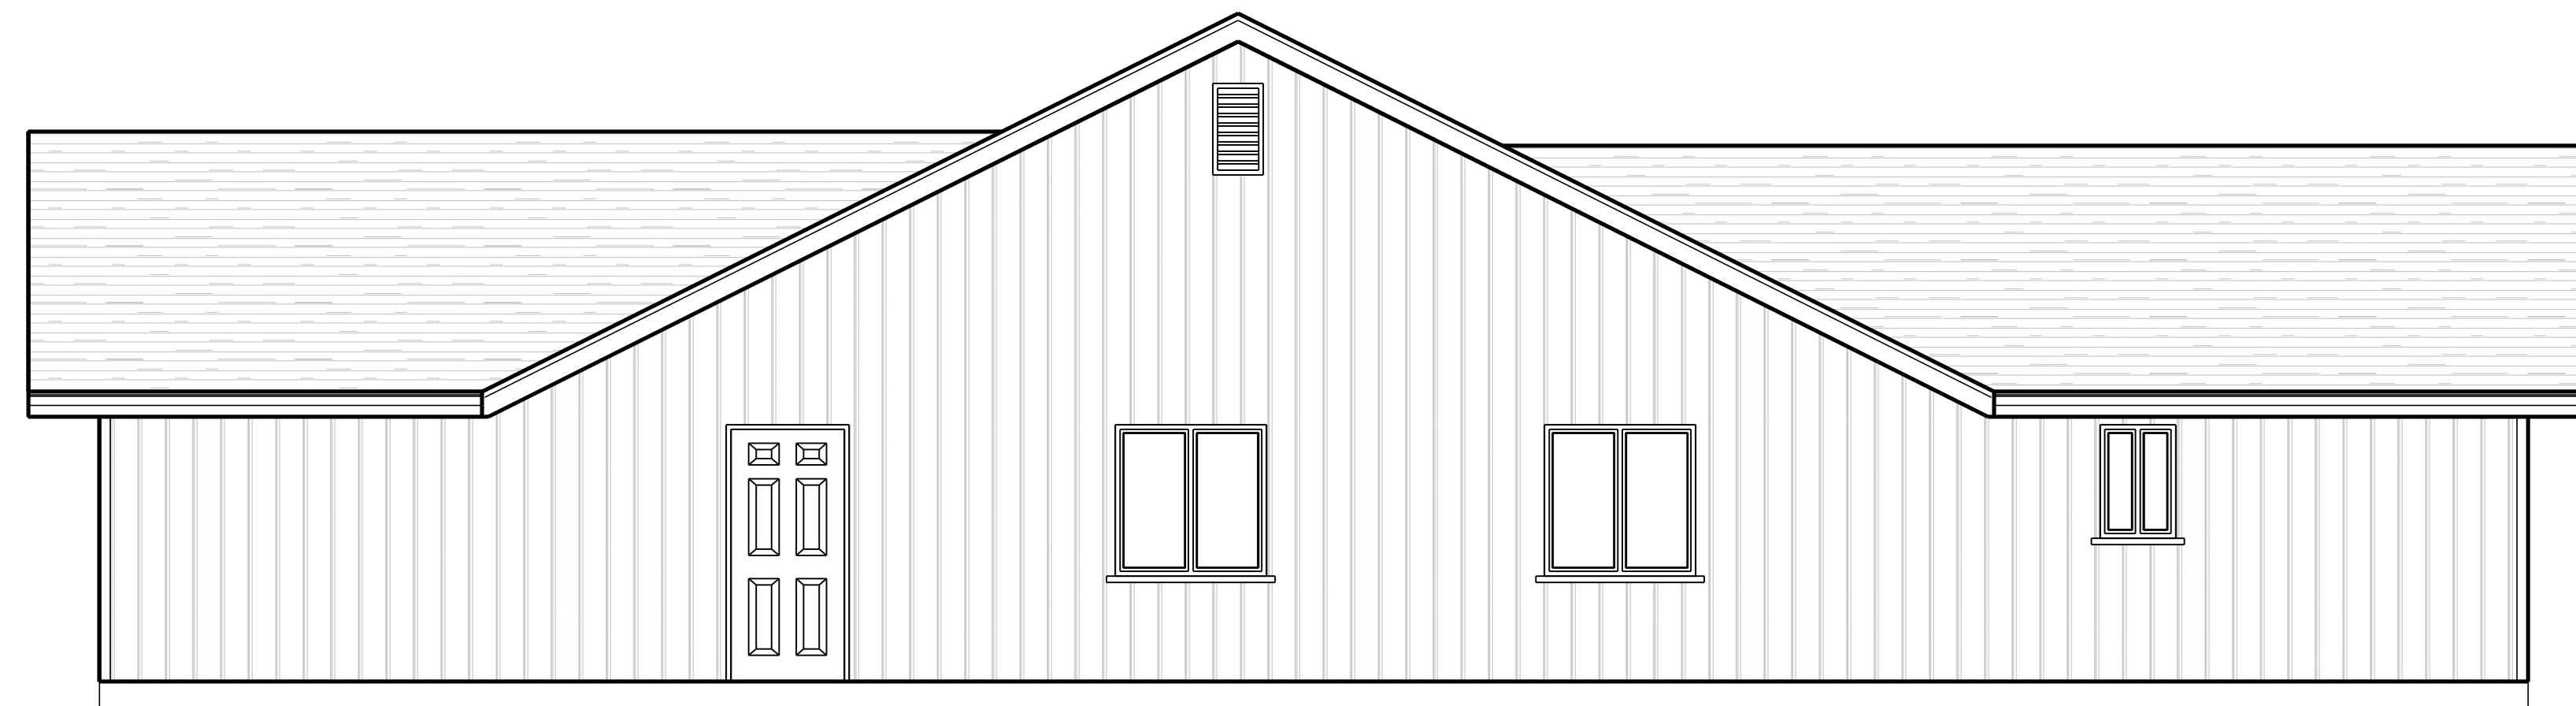

SOUTH ELEVATION
SCALE: 1/4" = 1'-0"



WEST ELEVATION
SCALE: 1/4" = 1'-0"



JLF Construction Inc.
3329 Halfway Avenue
McKinleyville, CA 95519
707-839-0137
jfurtado@jlfconstruction.net

ENGINEERING:

DRAFTING:

BRIAN REILLY
DRAFTING

P.O. Box 635
Blue Lake, California 95525
(707) 834-3849
barco@suddenlink.net

JOB TITLE:

LOT 24
MODEL 1619

PROJECT:

APN: 509-241-024
1765 Tasi Lane
McKinleyville, CA 95519

REVISIONS

ALL WORK SHALL BE IN CONFORMANCE WITH THE 2016 EDITIONS OF THE CALIFORNIA BUILDING CODE, CALIFORNIA 2016 BUILDING CODE, CALIFORNIA 2016 RESIDENTIAL CODE, CALIFORNIA 2016 ELECTRICAL CODE, CALIFORNIA 2016 MECHANICAL CODE, CALIFORNIA 2016 PLUMBING CODE, CALIFORNIA 2016 ENERGY CODE, CALIFORNIA 2016 FIRE CODE, CALIFORNIA 2016 GREEN BUILDING CODE, & LOCAL ORDINANCES. THE CALIFORNIA BUILDING STANDARDS CODE IS BASED ON THE 2015-IBC.

12/12/2019

DRAWN BY: **BAR**

JOB No. **SHT. No.**