




SOUTH ELEVATION
SCALE: 1/4" = 1'-0"

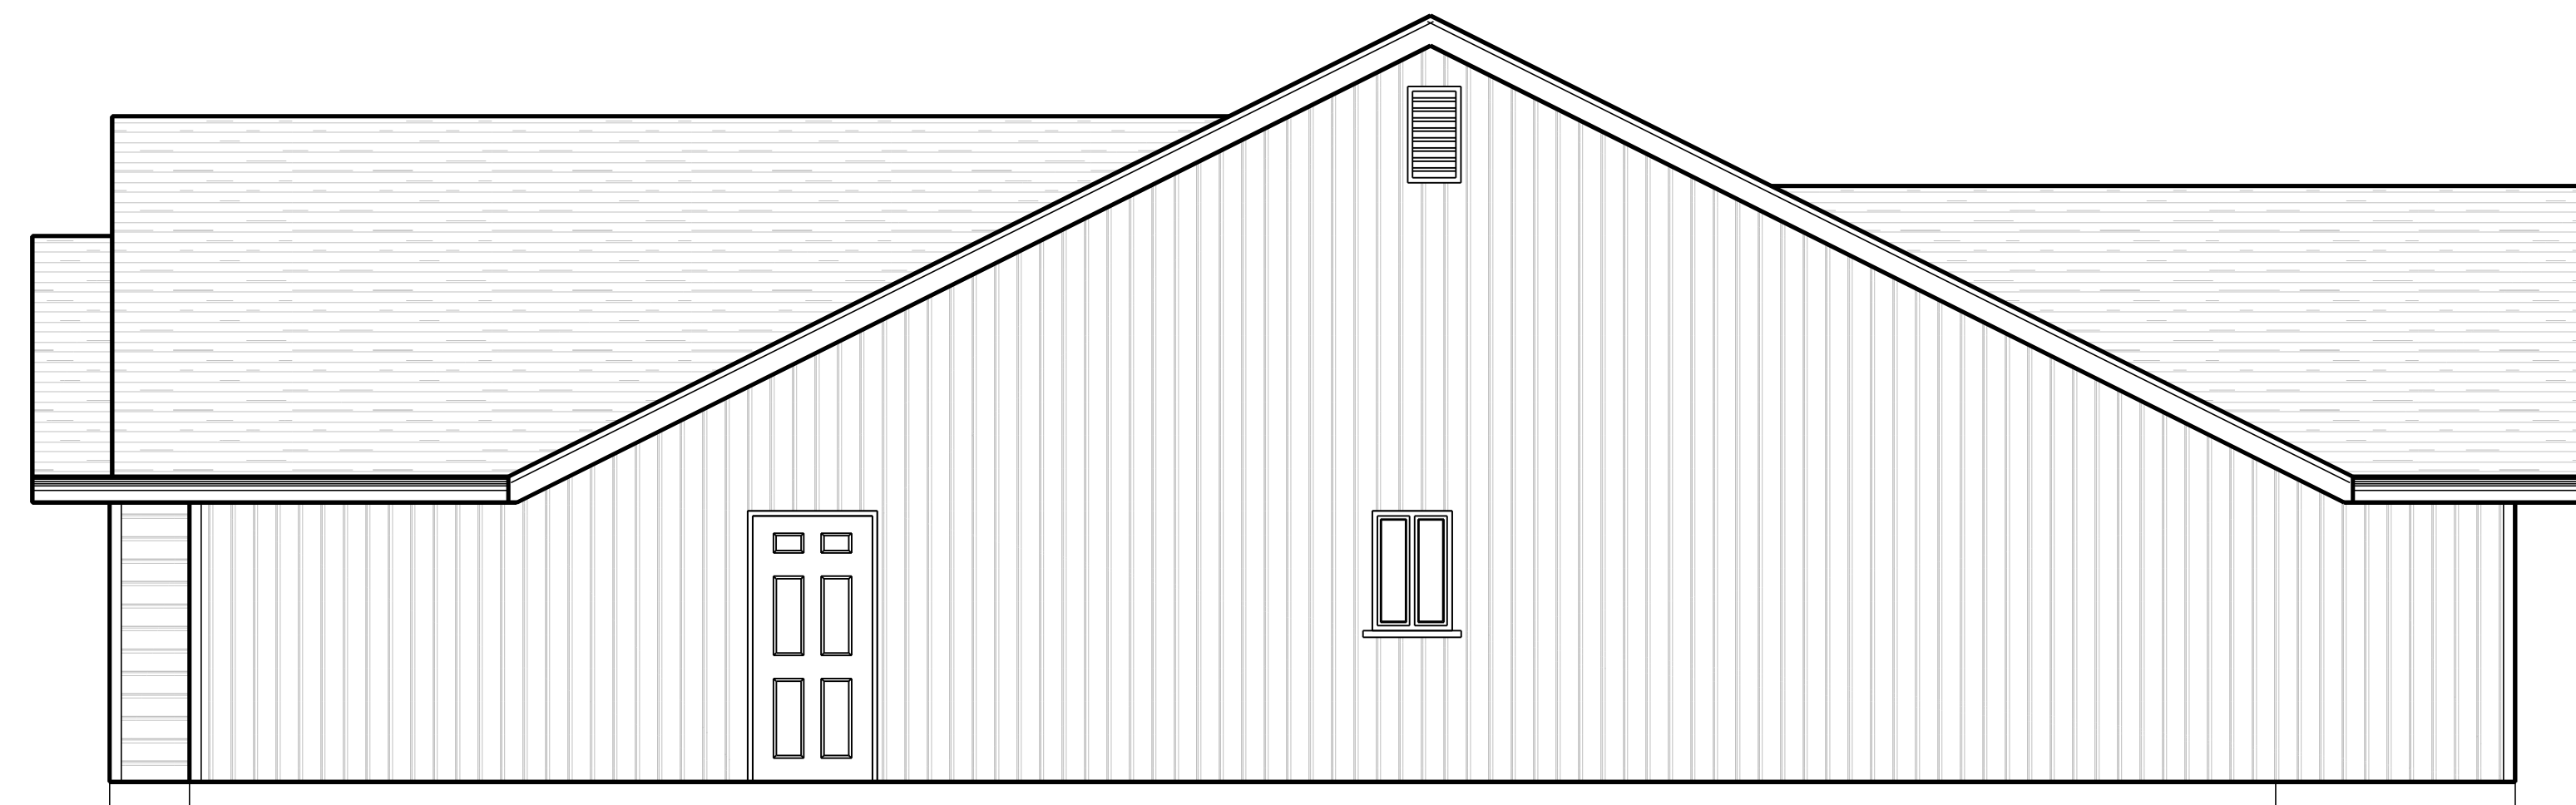

NORTH ELEVATION
SCALE: 1/4" = 1'-0"

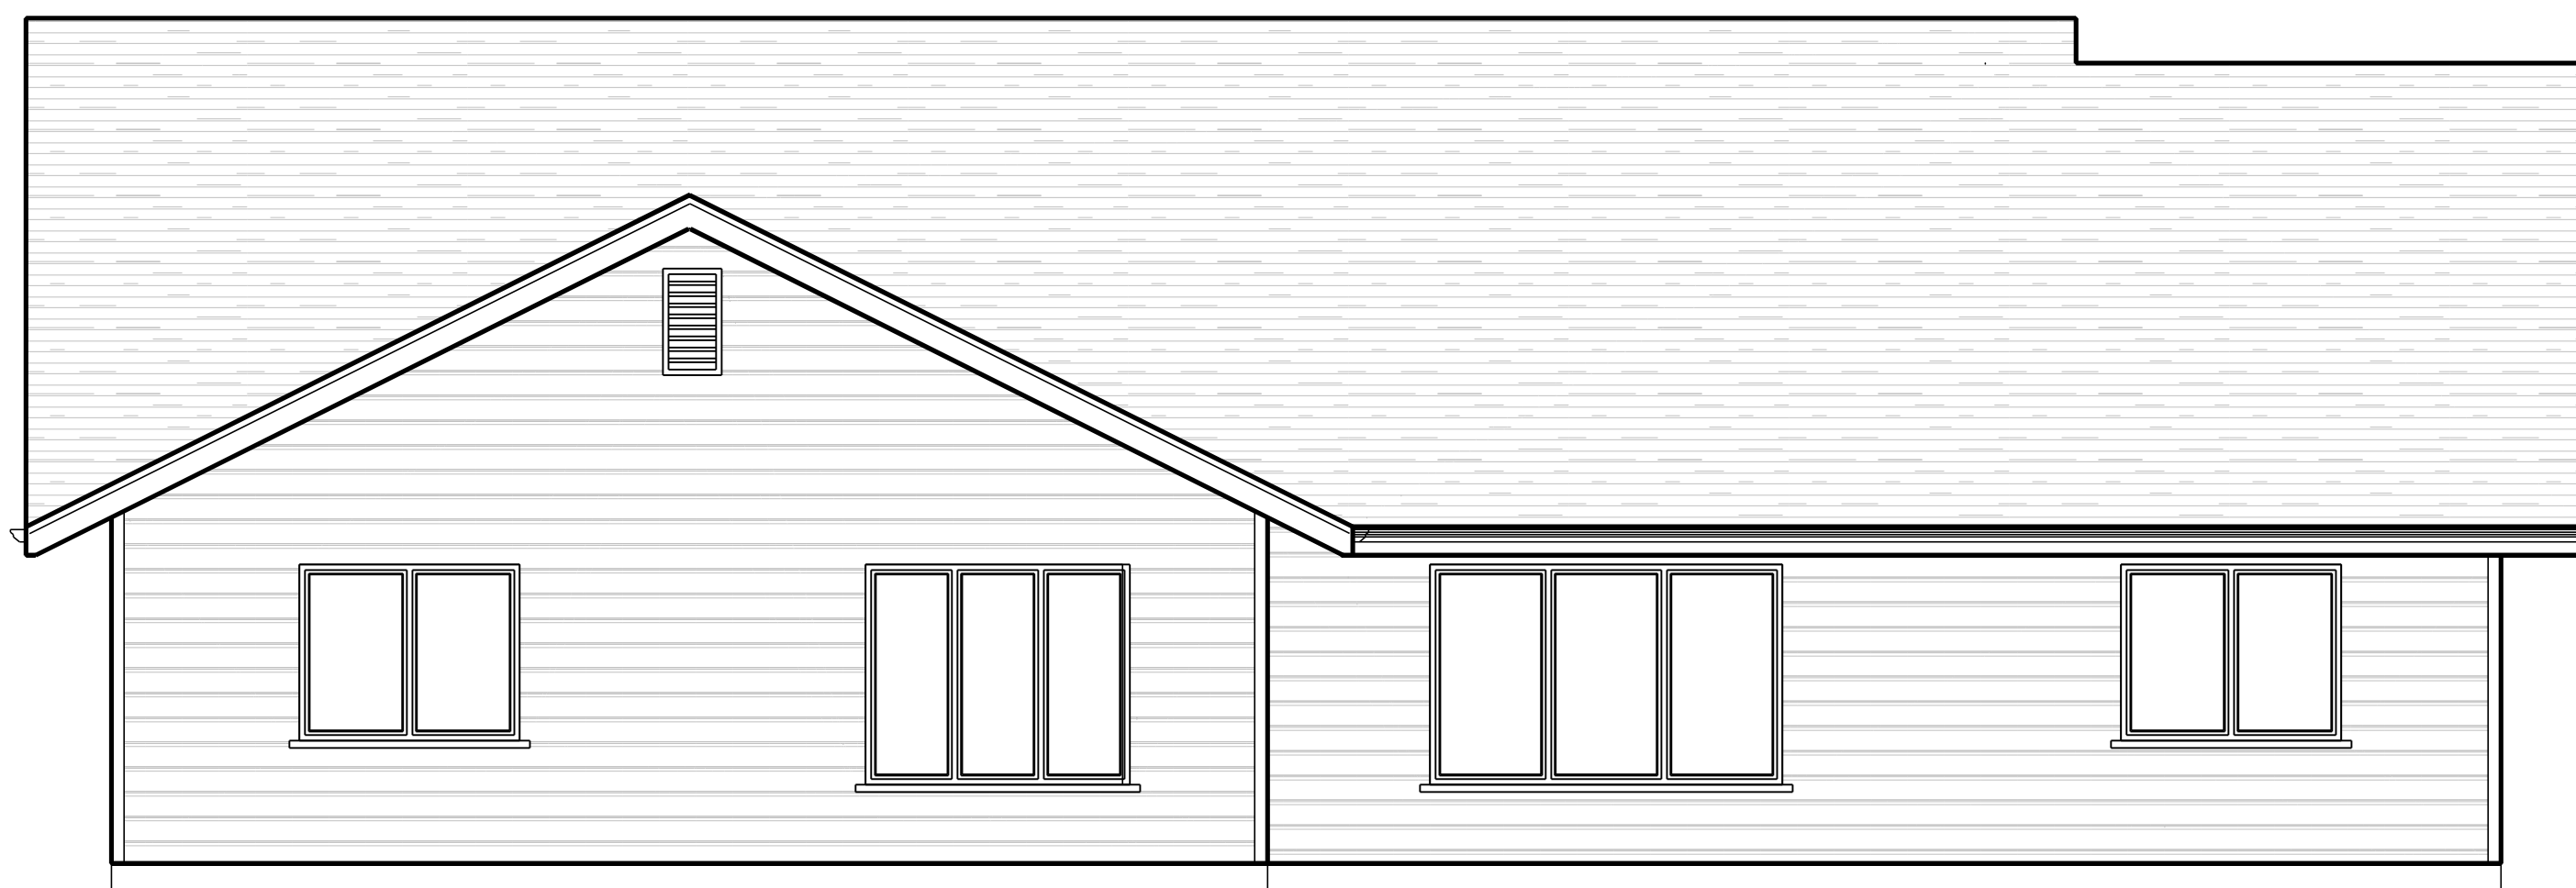

WEST ELEVATION
SCALE: 1/4" = 1'-0"

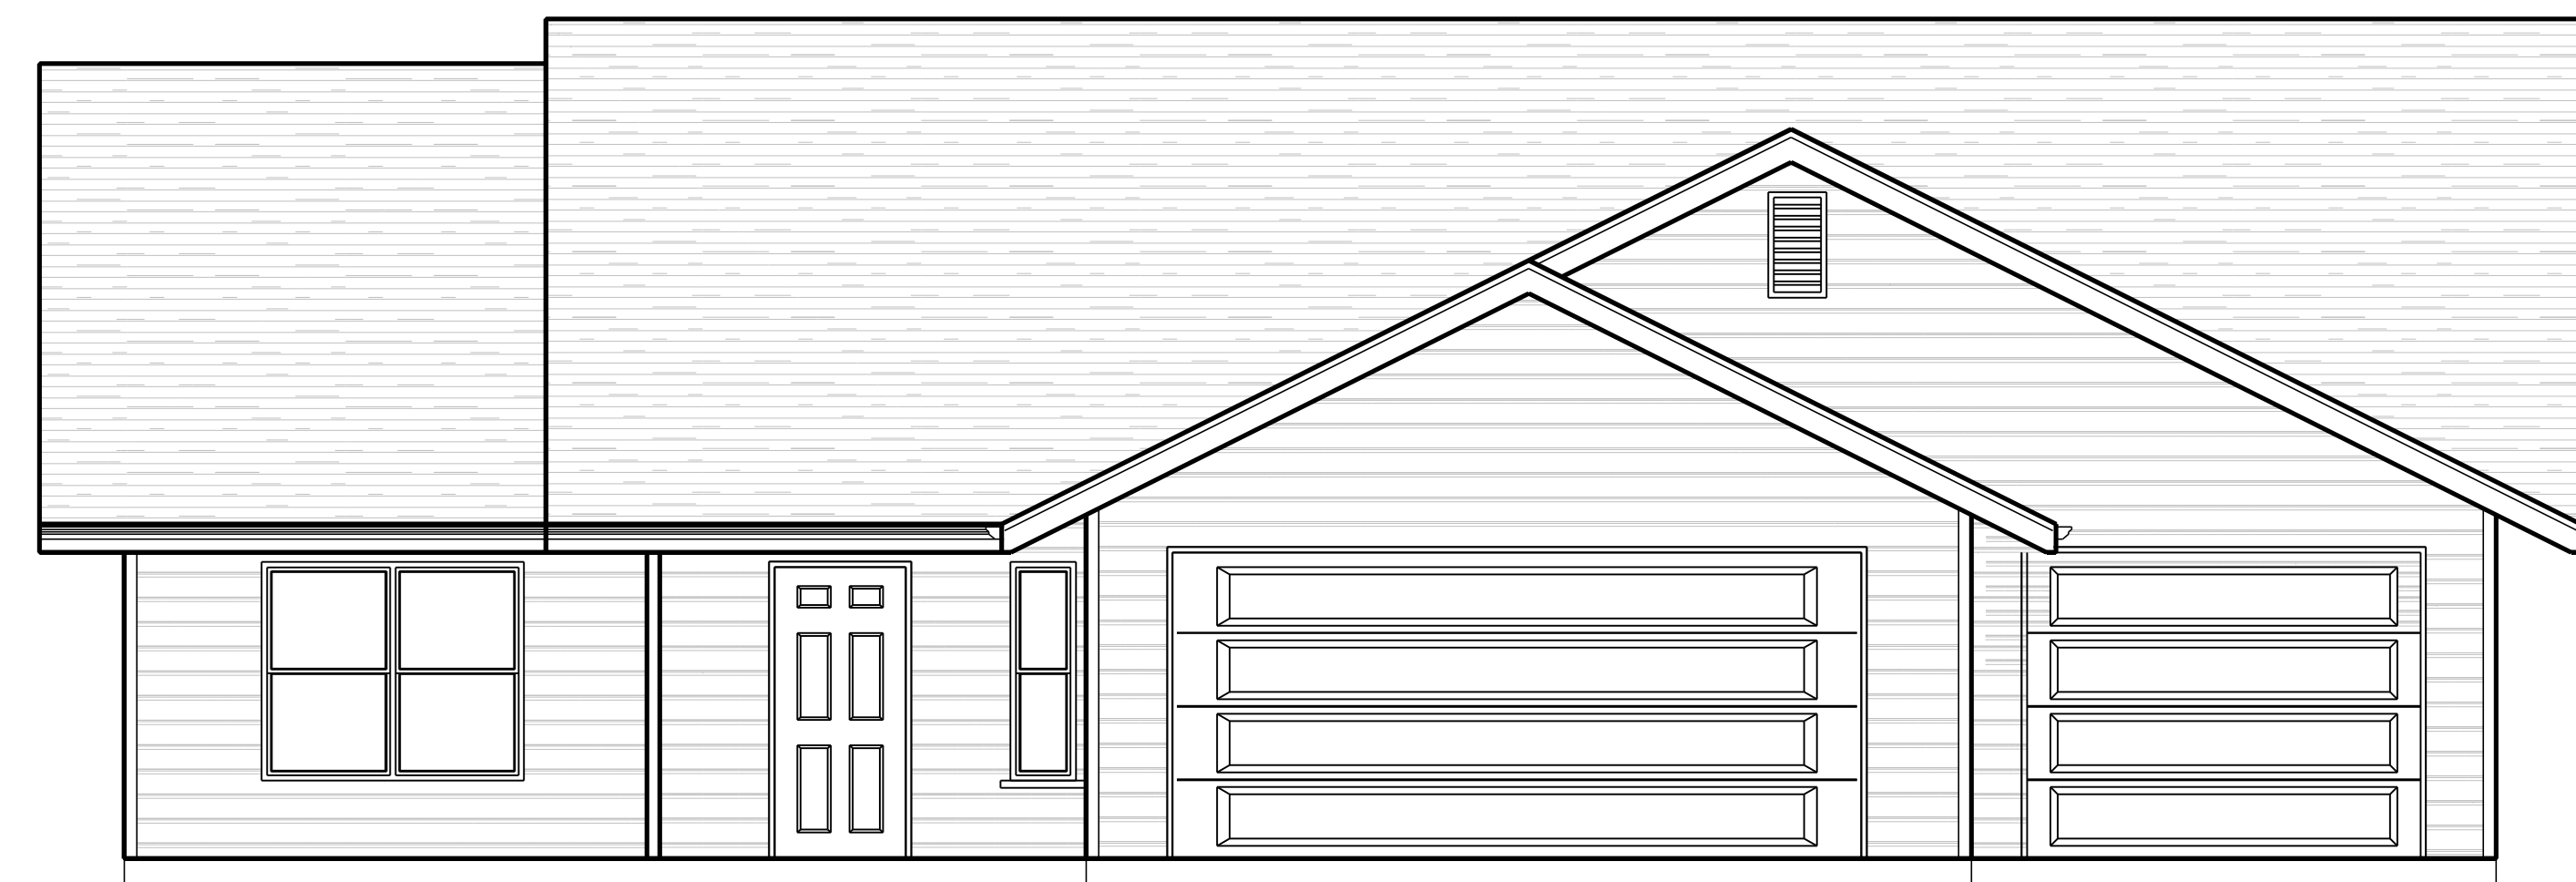

EAST ELEVATION
SCALE: 1/4" = 1'-0"



JLF Construction Inc.
3329 Halfway Avenue
McKinleyville, CA 95519
707-839-0137
jfurtado@jlfconstruction.net

ENGINEERING:

PACIFIC AFFILIATES
CONSULTING ENGINEERS &
990 W. WATERFRONT DRIVE BERKELEY, CA 94701
TEL: (916) 448-3001 • FAX: (916) 448-3003



UNAUTHORIZED CHANGES & USES: THE ENGINEER PREPARING THESE PLANS WILL NOT BE RESPONSIBLE FOR, OR LIABLE FOR, UNAUTHORIZED CHANGES TO OR USES OF THESE PLANS. ALL CHANGES TO THE PLANS MUST BE IN WRITING AND MUST BE APPROVED BY THE PREPARER OF THESE PLANS.

DRAFTING:

BRIAN REILLY
DRAFTING

P.O. Box 635
Blue Lake, California 95525
(707) 834-3849
barco@suddenlink.net

JOB TITLE:

LOT 20
MODEL 1956

PROJECT:

APN: 509-241-020
1720 Tasi Lane
McKinleyville, CA 95519

REVISIONS

ALL WORK SHALL BE IN CONFORMANCE WITH THE 2016 EDITIONS OF THE CALIFORNIA BUILDING CODE, CALIFORNIA 2016 RESIDENTIAL CODE, CALIFORNIA 2016 ELECTRICAL CODE, CALIFORNIA 2016 MECHANICAL CODE, CALIFORNIA 2016 PLUMBING CODE, CALIFORNIA 2016 ENERGY CODE, CALIFORNIA 2016 FIRE CODE, CALIFORNIA 2016 GREEN BUILDING CODE, & LOCAL ORDINANCES. THE CALIFORNIA BUILDING STANDARDS CODE IS BASED ON THE 2015-IBC.

4/29/2020

ENGR. JOB NUMBER

DRAWN BY: **BAR**

JOB No. **SHT. No.**

1